


EXTERIOR FINISH LEGEND		
PRODUCT	MANUFACTURER	
B1	MODULAR BRICK VENEER, FIELD COLOR	RED BRICK W/ HOLCIM MORTAR - LIGHT GREY
B2	MODULAR BRICK VENEER, ACCENT COLOR	WHITE SAND FACE BRICK W/ HOLCIM MORTAR - LIGHT GREY
C1	PAINTED SMOOTH FACE CMU	PAINTED P3
F1	FIBER-CEMENT TRIM	HARDIETRM, SEE SECTIONS FOR SIZES, PAINTED WHITE-P1
F2	FIBER-CEMENT LAP SIDING, GRAIN	HARDIEPANEL, SELECT CEDARMILL, PAINTED P2
F3	FIBER-CEMENT PANEL SMOOTH FINISH	HARDIEPANEL, SMOOTH, PAINTED P3
S1	STONE - WATERFALL CRYSTAL WHITE	ROCKCAST, BN-100, WT-500 & CO-200 OR EQUAL
S2	CAST STONE VENEER	EL-DORADO BLUFFSTONE 'LA PLATA'
W1	RECLAIMED WOOD SIDING, VERTICAL	STAINED -S11
M1	PRE-COLORED METAL ROOFING AND TRIM	METAL ROOFING SYSTEMS, PATINA GREEN
M2	ALUMINUM STOREFRONT	TO MATCH PATINA GREEN, SEE BID DOCUMENTS
M3	PRE-COLORED FLASHING, TRIM, GUTTER, ETC.	WHITE, TO MATCH P1
M4	PRE-COLORED GUTTER & DOWNSPOUT	TO MATCH M1
M5	CANTILVERED CANOPY	ARCHITECTURAL BRONZE
P1	WHITE	SHERWIN-WILLIAMS
P2	COMPATIBLE CREAM, SW6387	SHERWIN-WILLIAMS
P3	VANILIN, SW6371	SHERWIN-WILLIAMS
P4	TO COORDINATE WITH BRICK - B1	SHERWIN-WILLIAMS
ST1	SUPERIOR SEMI-TRANSPARENT STAIN	SHERWIN-WILLIAMS, LIMWOOD - 2215



bai - ARCHITECTS
 978 Trinity Road - Raleigh, North Carolina 27607
 p: 919.859.7003 - f: 919.859.7121 - bai-architects.com


THE USE OF THESE ARCHITECTURAL DRAWINGS SHALL BE LIMITED TO THE ORIGINAL PROJECT AND SHALL NOT BE REPRODUCED, COPIED, REPRODUCED, OR PUBLISHED IN ANY MANNER, IN WHOLE OR IN PART, WITHOUT THE WRITTEN PERMISSION OF THE ARCHITECT. ANY REPRODUCTION, COPIING, OR PUBLICATION BY ANY METHOD, IN WHOLE OR IN PART, WITHOUT THE WRITTEN PERMISSION OF THE ARCHITECT, SHALL BE PROHIBITED. TITLE TO THE PLANS AND SPECIFICATIONS REMAINS WITH THE ARCHITECT WITHOUT PREJUDICE. THEY ARE TO BE RETURNED UPON REQUEST TO THE ARCHITECT. VISUAL CONTACT WITH THESE PLANS AND SPECIFICATIONS SHALL CONSTITUTE A MAJOR VIOLATION OF THE PROFESSIONAL ETHICS OF THE ARCHITECT.

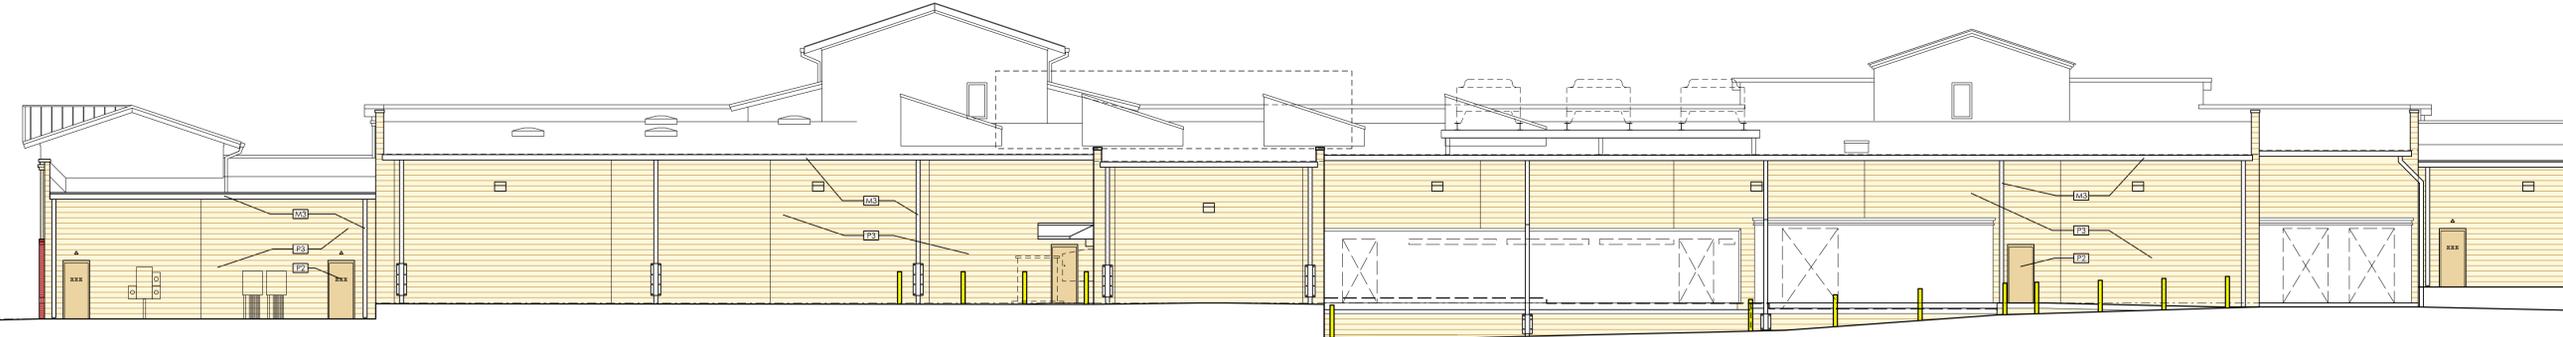

COLORED REAR ELEVATION
 A1.2 .3 SCALE: 3/32" = 1'-0"



COLORED RIGHT ELEVATION
 A1.2 .2 SCALE: 3/32" = 1'-0"

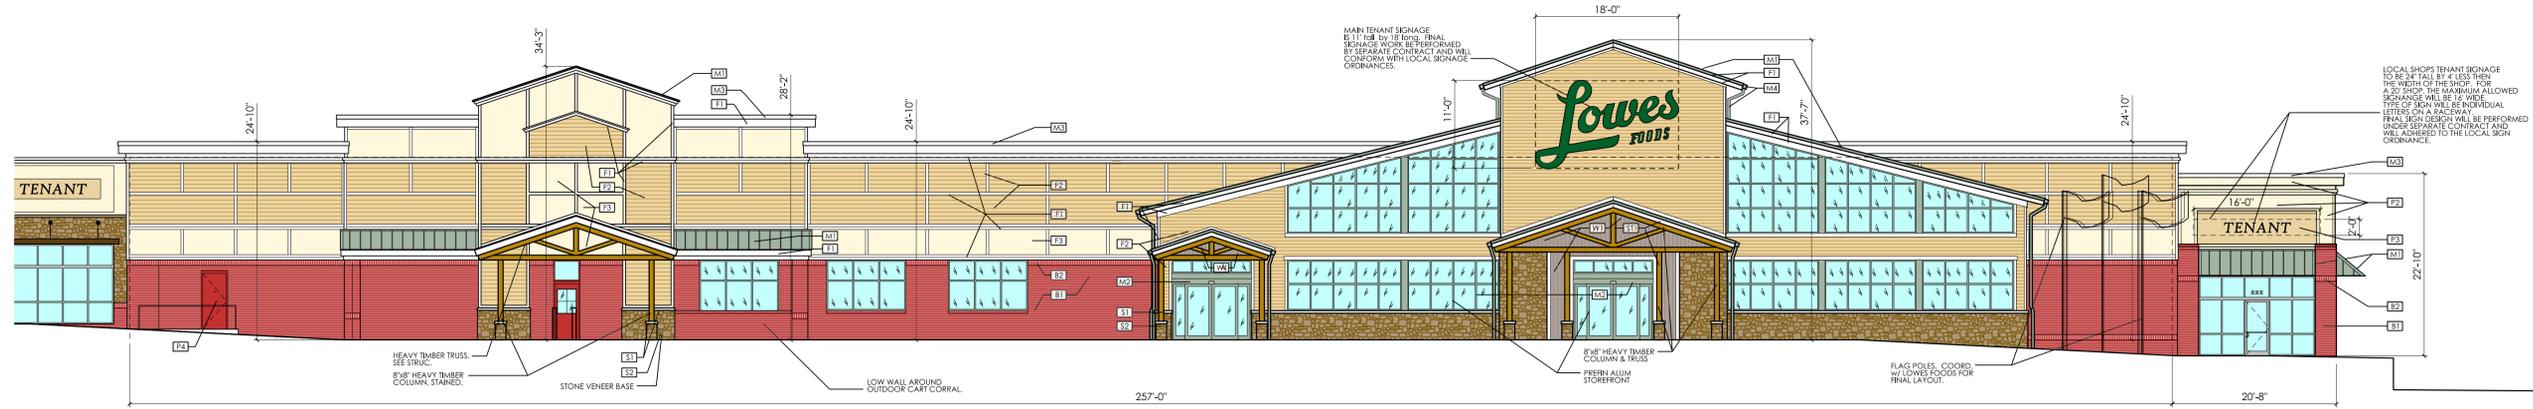

COLORED FRONT ELEVATION
 A1.2 .1 SCALE: 3/32" = 1'-0"

PRELIMINARY
 NOT FOR
 CONSTRUCTION

NO.	DATE	COMMENTS/REVISIONS
	10/05/16	FOR SITE PLAN SUBMITTAL
	10/26/16	FOR SITE PLAN SUBMITTAL

THE SHOPPES OF
 PELHAM
 Pelham Road and Bolling Springs Road
 Greenville County, SC

