



# **CHILDREN'S LEARNING<sup>®</sup>** **ADVENTURE**

**Childcare Centers**

Greenville, SC



6015 Skyline Dr. - Houston, TX 77057  
Ph: 713.780.1151 Fx: 713.780.7518  
[www.accent-signco.com](http://www.accent-signco.com)

# ELEVATIONS



SIGN LAYOUT  
SCALE: 1/32" = 1'-0"


# SPECIFICATIONS

## FABRICATE & INSTALL (1) SET OF ILLUMINATED CHANNEL LETTERS

### ① CHANNEL LETTERS:

- FACES: 3/16" 7328 WHITE ACRYLIC
- RETURNS: 5" .040 ALUMINUM. PRE-FINISHED BRONZE
- TRIM: 1" JEWELITE. PRE-FINISHED BRONZE
- BACKS: .063 ALUMINUM (STANDARD STOCK COLOR)
- ILLUMINATION: WHITE LEDs
- POWER SUPPLY: REMOTE HOUSED IN CAN
- MOUNTED DIRECTLY TO WALL WITH MINIMUM 3/8" FASTENERS. WALL MATERIAL: \_\_\_\_\_

**ALL CHANNEL LETTERS REQUIRE WEEP HOLES**

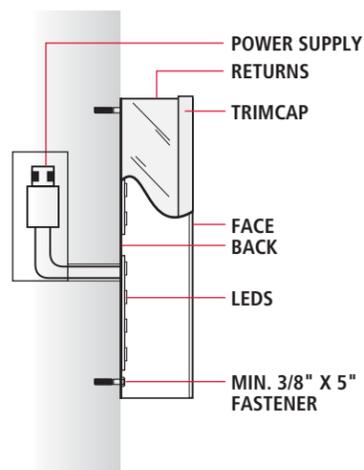


SECTION VIEW

SCALE: NTS

**ELECTRICAL LOAD:  
8.25 Amps @ 120V**

**ELECTRICAL REQUIREMENT:  
ONE 20 Amp CIRCUIT @ 120V**

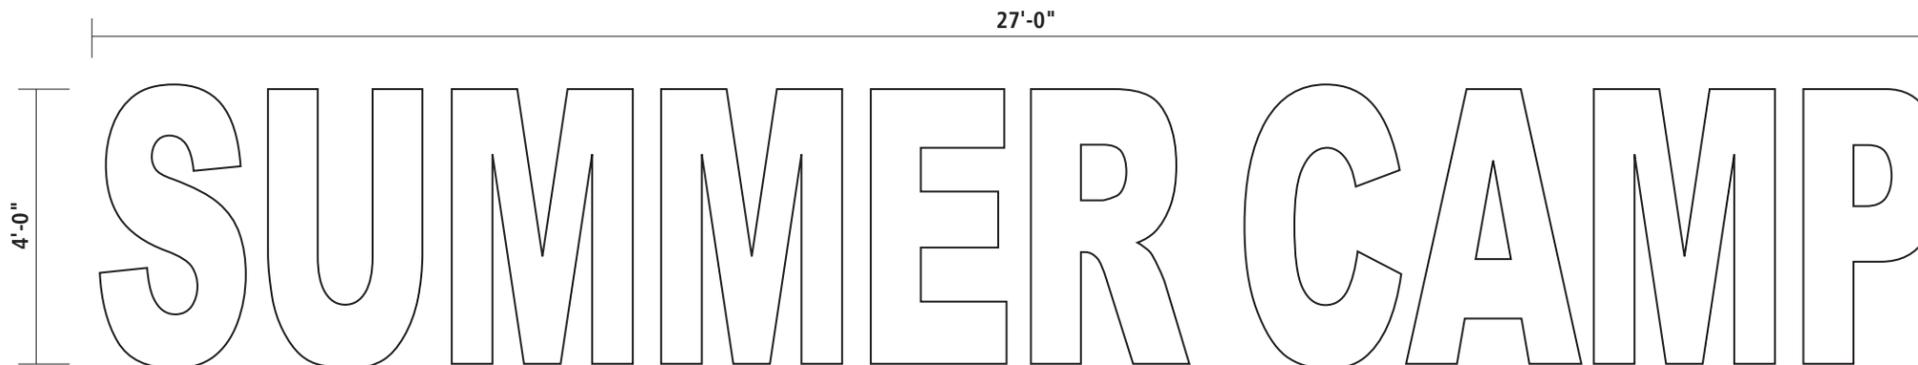

SIGN LAYOUT

SCALE: 3/8" = 1'-0"

A



6015 Skyline Dr. - Houston, Tx 77057  
Phone: 713-780-1151 Fax: 713-780-7518  
[www.accent-signco.com](http://www.accent-signco.com)



Project Information	
Job Name:	CLA-PRESCHOOL
Location:	
City/state:	Greenville, SC
Date:	9.15.16
Sales Rep:	Nathan Niemeyer
Drawn By:	Skip Fowler
Drawing #:	ASA16 0347

Revisions	

Production Approval	
Salesman:	Date:

**Copyright**

THIS RENDERING IS THE PROPERTY OF ACCENT SIGNS & AWNINGS ANY REPRODUCTION OR EXHIBITION OF DRAWING IS STRICTLY PROHIBITED.  
©2014 ACCENT SIGNS & AWNING. THIS RENDERING MAY NOT BE USED TO BUILD AND/OR CONSTRUCT WHAT IS DEPICTED HEREIN WITHOUT THE EXPRESS WRITTEN CONSENT OF ACCENT SIGNS & AWNINGS




# SPECIFICATIONS

**FABRICATE & INSTALL (1) SET OF PRESCHOOL (1) SET OF AFTERSCHOOL ILLUMINATED CHANNEL LETTERS**

**CHANNEL LETTERS:**

- FACES: 3/16" 7328 WHITE ACRYLIC
- RETURNS: 5" .040 ALUMINUM. PRE-FINISHED BRONZE
- TRIM: 1" JEWELITE. PRE-FINISHED BRONZE
- BACKS: .063 ALUMINUM (STANDARD STOCK COLOR)
- ILLUMINATION: WHITE LEDS
- POWER SUPPLY: REMOTE HOUSED IN CAN
- MOUNTED DIRECTLY TO WALL WITH MINIMUM 3/8" FASTENERS. WALL MATERIAL: \_\_\_\_\_

**ALL CHANNEL LETTERS REQUIRE WEEP HOLES**

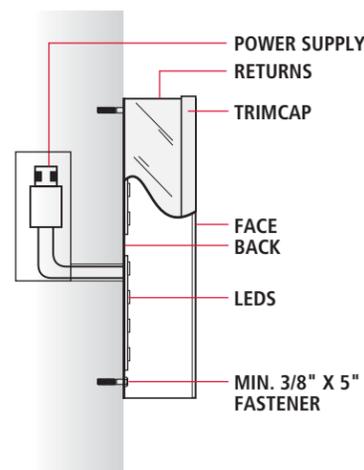

SECTION VIEW

SCALE: NTS

**ELECTRICAL LOAD:  
8.25 Amps @ 120V**

**ELECTRICAL REQUIREMENT:  
ONE 20 Amp CIRCUIT @ 120V**

B C D E

B C

22'-0"

PRESCHOOL

(x2)

88 SQ FT

D E

26'-0"

AFTERSCHOOL

(x1)

104 SQ FT

**SIGN LAYOUT**

**SCALE: 3/8" = 1'-0"**



6015 Skyline Dr. - Houston, Tx 77057  
Phone: 713-780-1151 Fax: 713-780-7518  
[www.accent-signco.com](http://www.accent-signco.com)



Project Information	
Job Name:	CLA-PRESCHOOL
Location:	
City/state:	Greenville, SC
Date:	9.15.16
Sales Rep:	Nathan Niemeyer
Drawn By:	Skip Fowler
Drawing #:	ASA16 0347

Revisions	

Production Approval	
Salesman:	Date:

**Copyright**

THIS RENDERING IS THE PROPERTY OF ACCENT SIGNS & AWNINGS ANY REPRODUCTION OR EXHIBITION OF DRAWING IS STRICTLY PROHIBITED. ©2014 ACCENT SIGNS & AWNING. THIS RENDERING MAY NOT BE USED TO BUILD AND/OR CONSTRUCT WHAT IS DEPICTED HEREIN WITHOUT THE EXPRESS WRITTEN CONSENT OF ACCENT SIGNS & AWNINGS

**Underwriters Laboratory**

UL Logo

Electrical

Primary Electrical by "Others". Electrical will be wired for 120 VAC. Accent Sign & Awning MUST be notified of "OTHER VOLTAGES" prior to manufacturing. An allocated circuit consisting of primary, neutral and ground conductors are to be provided by customer.

# SPECIFICATIONS


**FABRICATE & INSTALL (3) D/F MONUMENT SIGNS WITH REVERSE ILLUMINATED CHANNEL LETTERS AND ONE SET OF FRONT AND REVERSE LIT LETTERS.**

- 1 **CABINET:** ALL ALUMINUM FABRICATION. FINISH: P1  
• BACK PAINTED P3
- 2 **REVERSE CHANNEL LETTERS:**
  - "CHILDREN'S LEARNING": .125" ALUMINUM. FINISH: P3
  - "ADVENTURE": .125" ALUMINUM. FINISH: P4
  - RETURNS: 3" .063" (PAINTED TO MATCH FACE)
  - BACKS: .150" CLEAR POLY-CARBONATE
  - ILLUMINATION: WHITE LEDS
  - POWER SUPPLY: REMOTE HOUSED IN PAN
  - INDIVIDUALLY CLIP MOUNTED 1 1/2" FROM BACK PAN SIGN.
  - "R": HIGH PERFORMANCE VINYL: V2
- 3 **POLE COVER: FINISH P4**  
(1) STEEL PIPES 8.625" OD WELDED TO SIGN FRAME,  
**FOUNDATION: (FOOTING)**  
24" DIA X 6'-0" DEEP CONCRETE PIERS  
CONCRETE PAD: 3" BIGGER ALL AROUND
- 4 **FRONT AND REVERSE LIT CHANNEL LETTER:**
  - .150" POLYCARBONATE: FINISH:V1
  - 1/4" FCO ACRYLIC SOLVENT BONDED TO FACE: FINISH: P3
  - RETURNS: 3" .063" ALUMINUM FINISH: P5
  - BACKS: .150" CLEAR POLYCARBONATE
  - TRIM: 1" JEWELITE FINISH: P5
  - ILLUMINATION: WHITE LEDS
  - POWER SUPPLY: REMOTE HOUSED IN PAN
  - INDIVIDUALLY CLIP MOUNTED 1 1/2" FROM FRONT OF PAN SIGN.
- 5 **LETTER SURROUND:** .090" ALUMINUM.  
FINISH: P2 (MATTE FINISH)



**ELECTRICAL LOAD:**  
1.4 Amps @ 120V

**ELECTRICAL REQUIREMENT:**  
ONE 20 Amp CIRCUIT @ 120V

PER SIGN

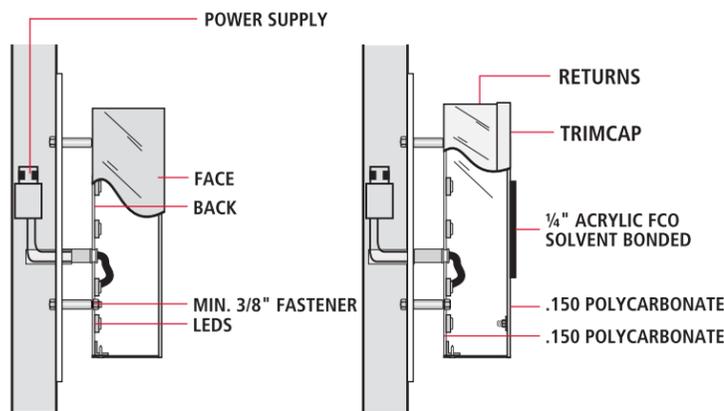

REVERSE LIT - REVERSE / FRONT LIT  
SCALE: NTS

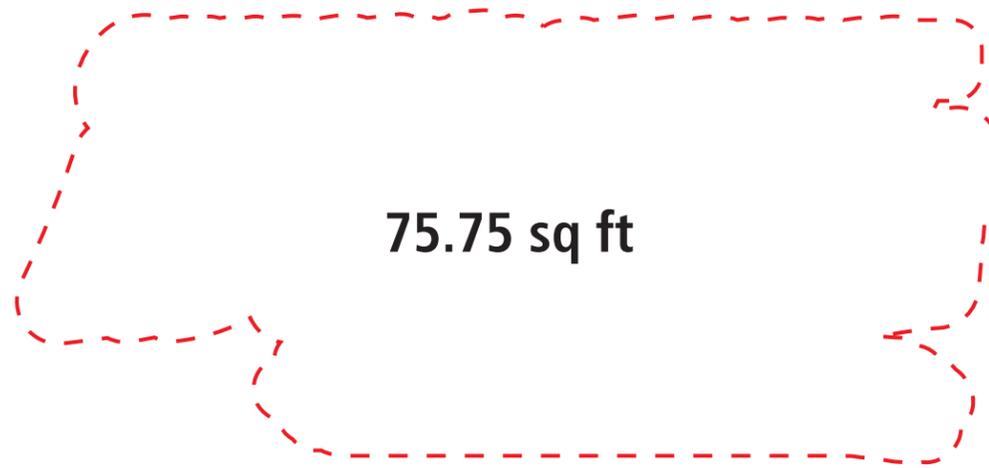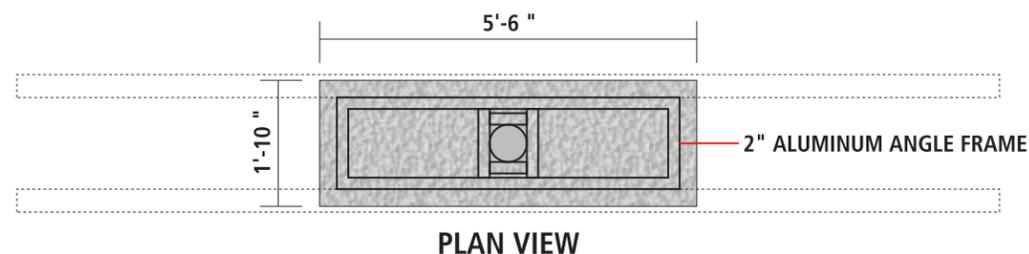

SIGN LAYOUT  
SCALE: 3/8" = 1'-0"



6015 Skyline Dr. - Houston, Tx 77057  
Phone: 713-780-1151 Fax: 713-780-7518  
www.accent-signco.com



## Project Information

Job Name:	CLA-PRESCHOOL
Location:	
City/state:	Greenville, SC
Date:	9.15.16
Sales Rep:	Nathan Niemeyer
Drawn By:	Skip Fowler
Drawing #:	ASA16 0347

## Revisions


## Production Approval

Salesman:	Date:
-----------	-------

## Copyright

THIS RENDERING IS THE PROPERTY OF ACCENT SIGNS & AWNINGS ANY REPRODUCTION OR EXHIBITION OF DRAWING IS STRICTLY PROHIBITED.  
©2014 ACCENT SIGNS & AWNING. THIS RENDERING MAY NOT BE USED TO BUILD AND/OR CONSTRUCT WHAT IS DEPICTED HEREIN WITHOUT THE EXPRESS WRITTEN CONSENT OF ACCENT SIGNS & AWNINGS

